



TYPICAL SITE PLAN

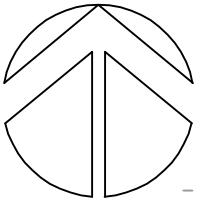

SCALE 1"=30'

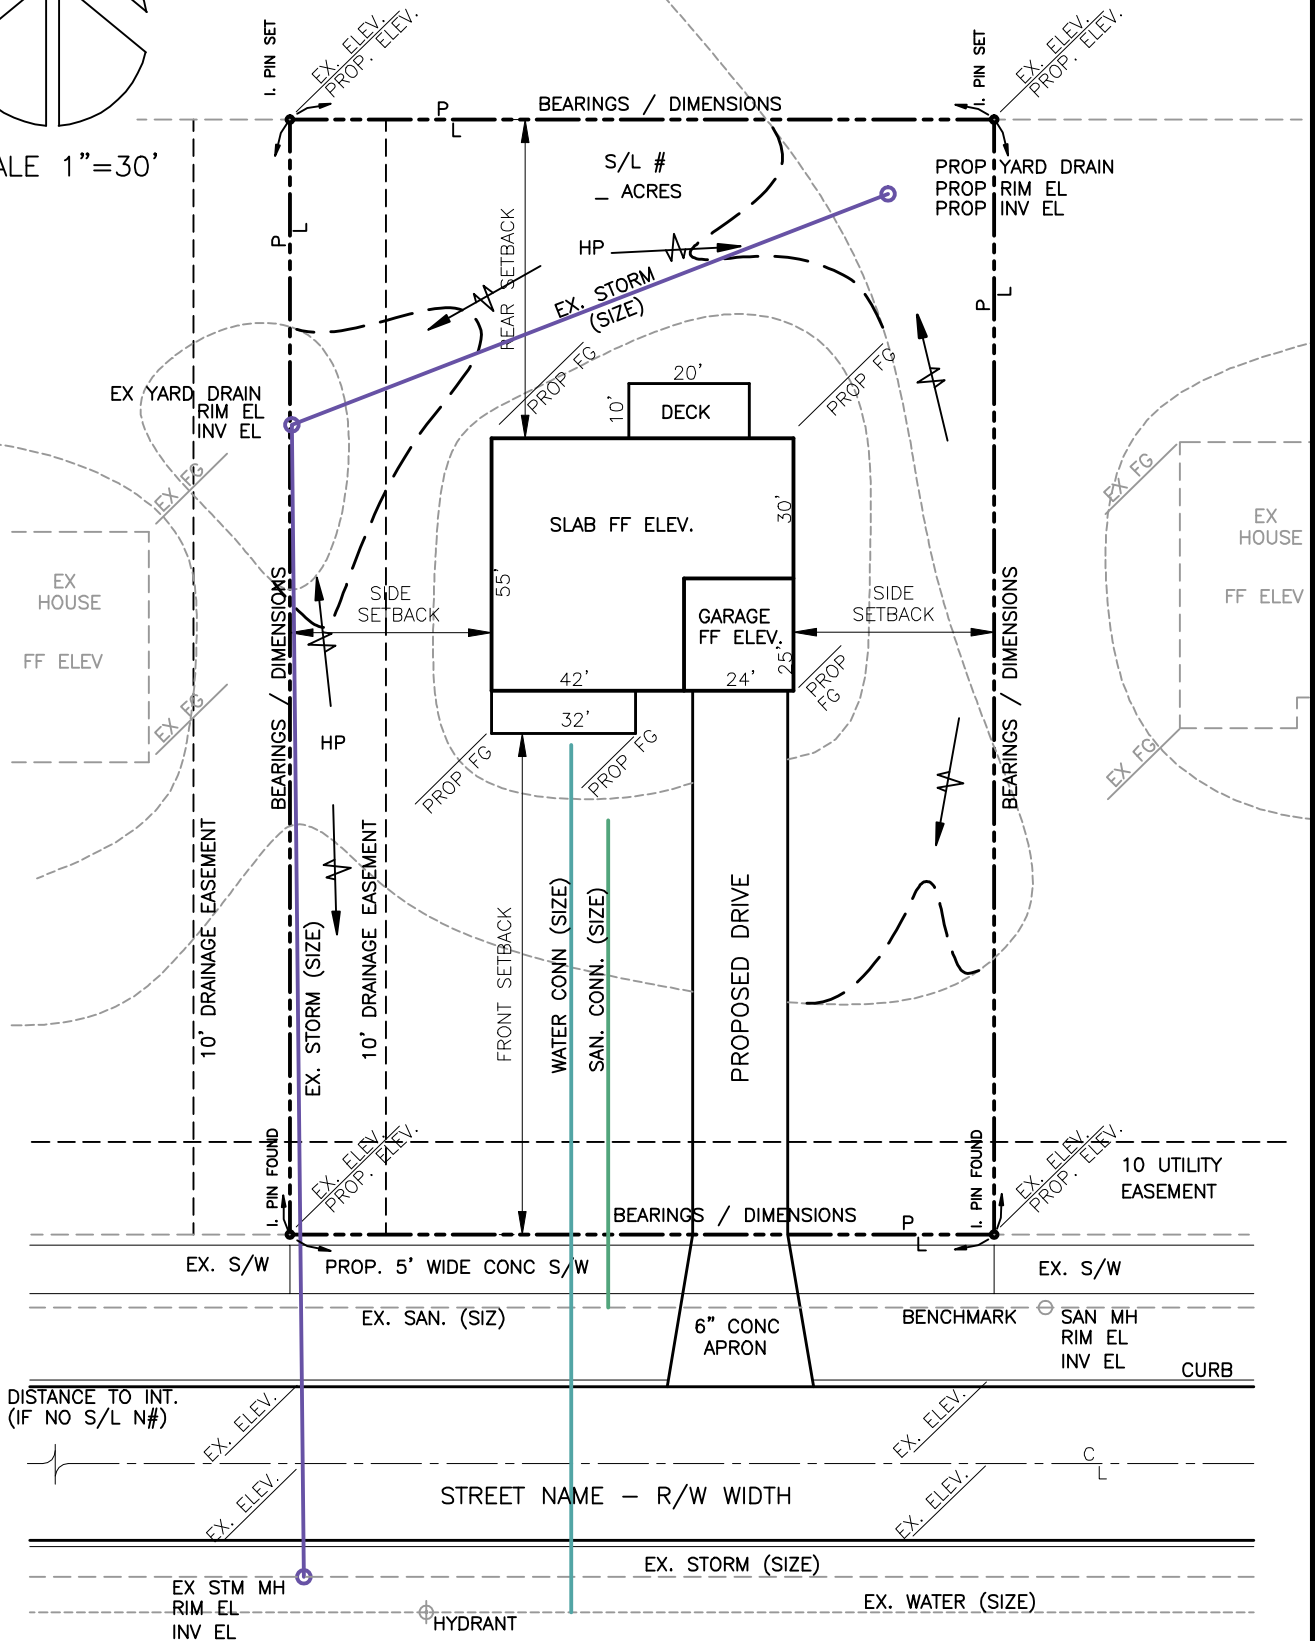

A COMPLETE LIST OF SITE PLAN REQUIREMENTS IS AVAILABLE AT THE BUILDING / ENGINEERING DEPARTMENT.