



1/2" x 4" EXPANSION MATERIAL
 PER O.D.O.T. SPEC 705.03 SHALL
 BE PLACED IN SIDEWALK AT 25'
 INTERVALS AND AT BOTH SIDES
 AND BACK OF DRIVE APRON
 AND OTHER APPURTENANCES.

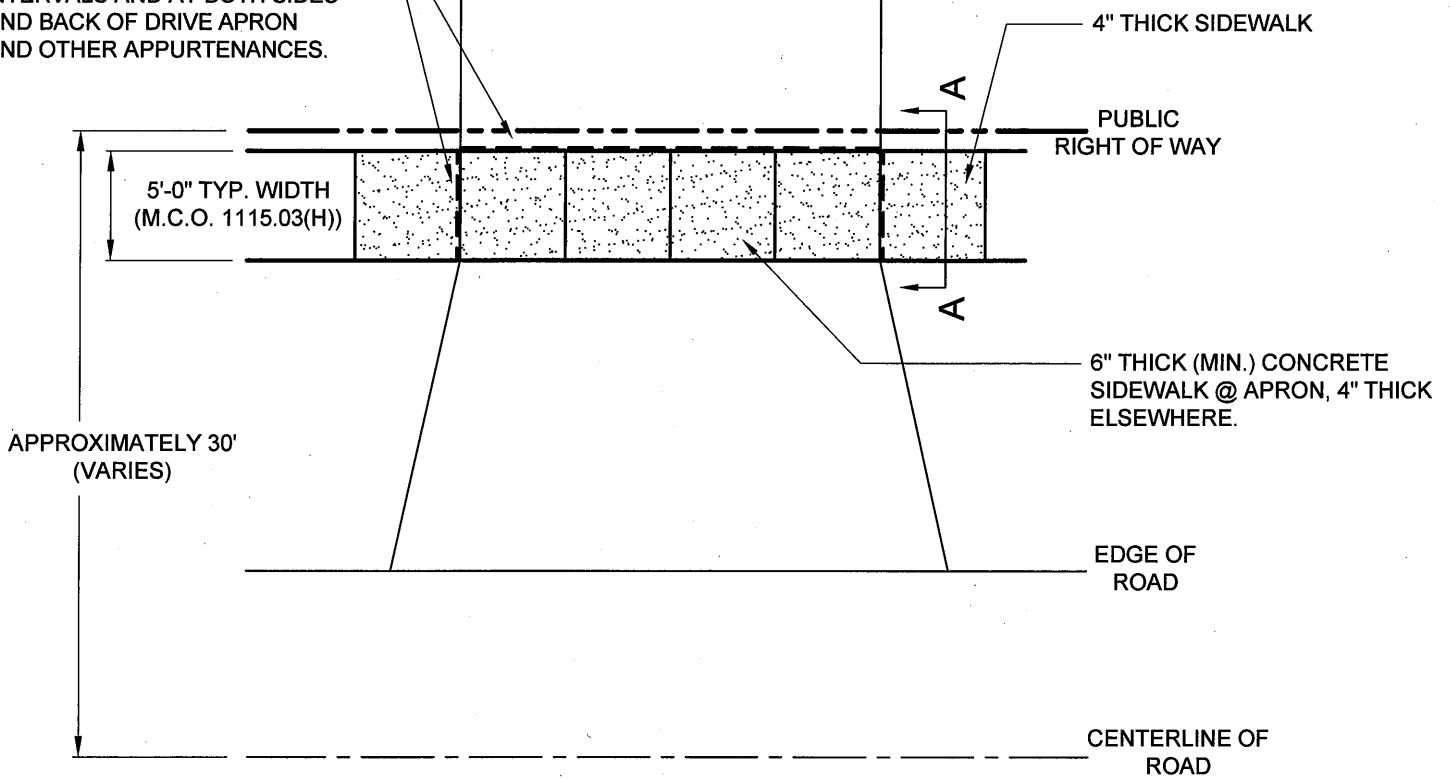

TYPICAL SIDEWALK PLAN VIEW

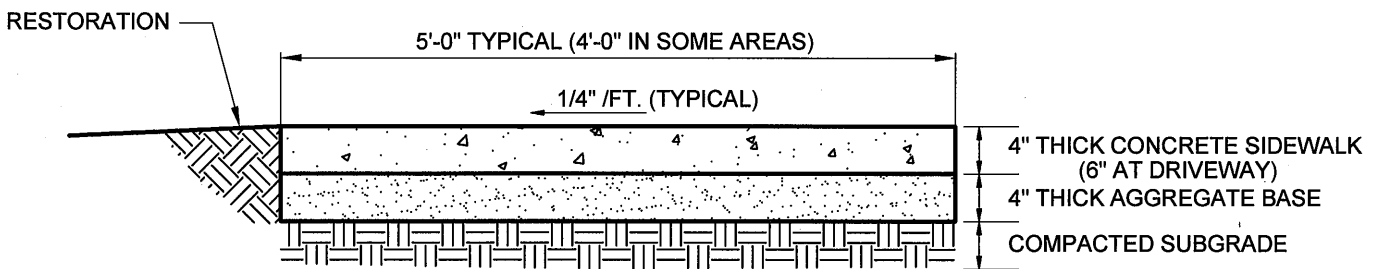

TYPICAL SIDEWALK SECTION A-A

* SEE SIDEWALK
 SPECIFICATION SHEET
 FOR MORE INFORMATION.